




J1: Alternative 1 SDP

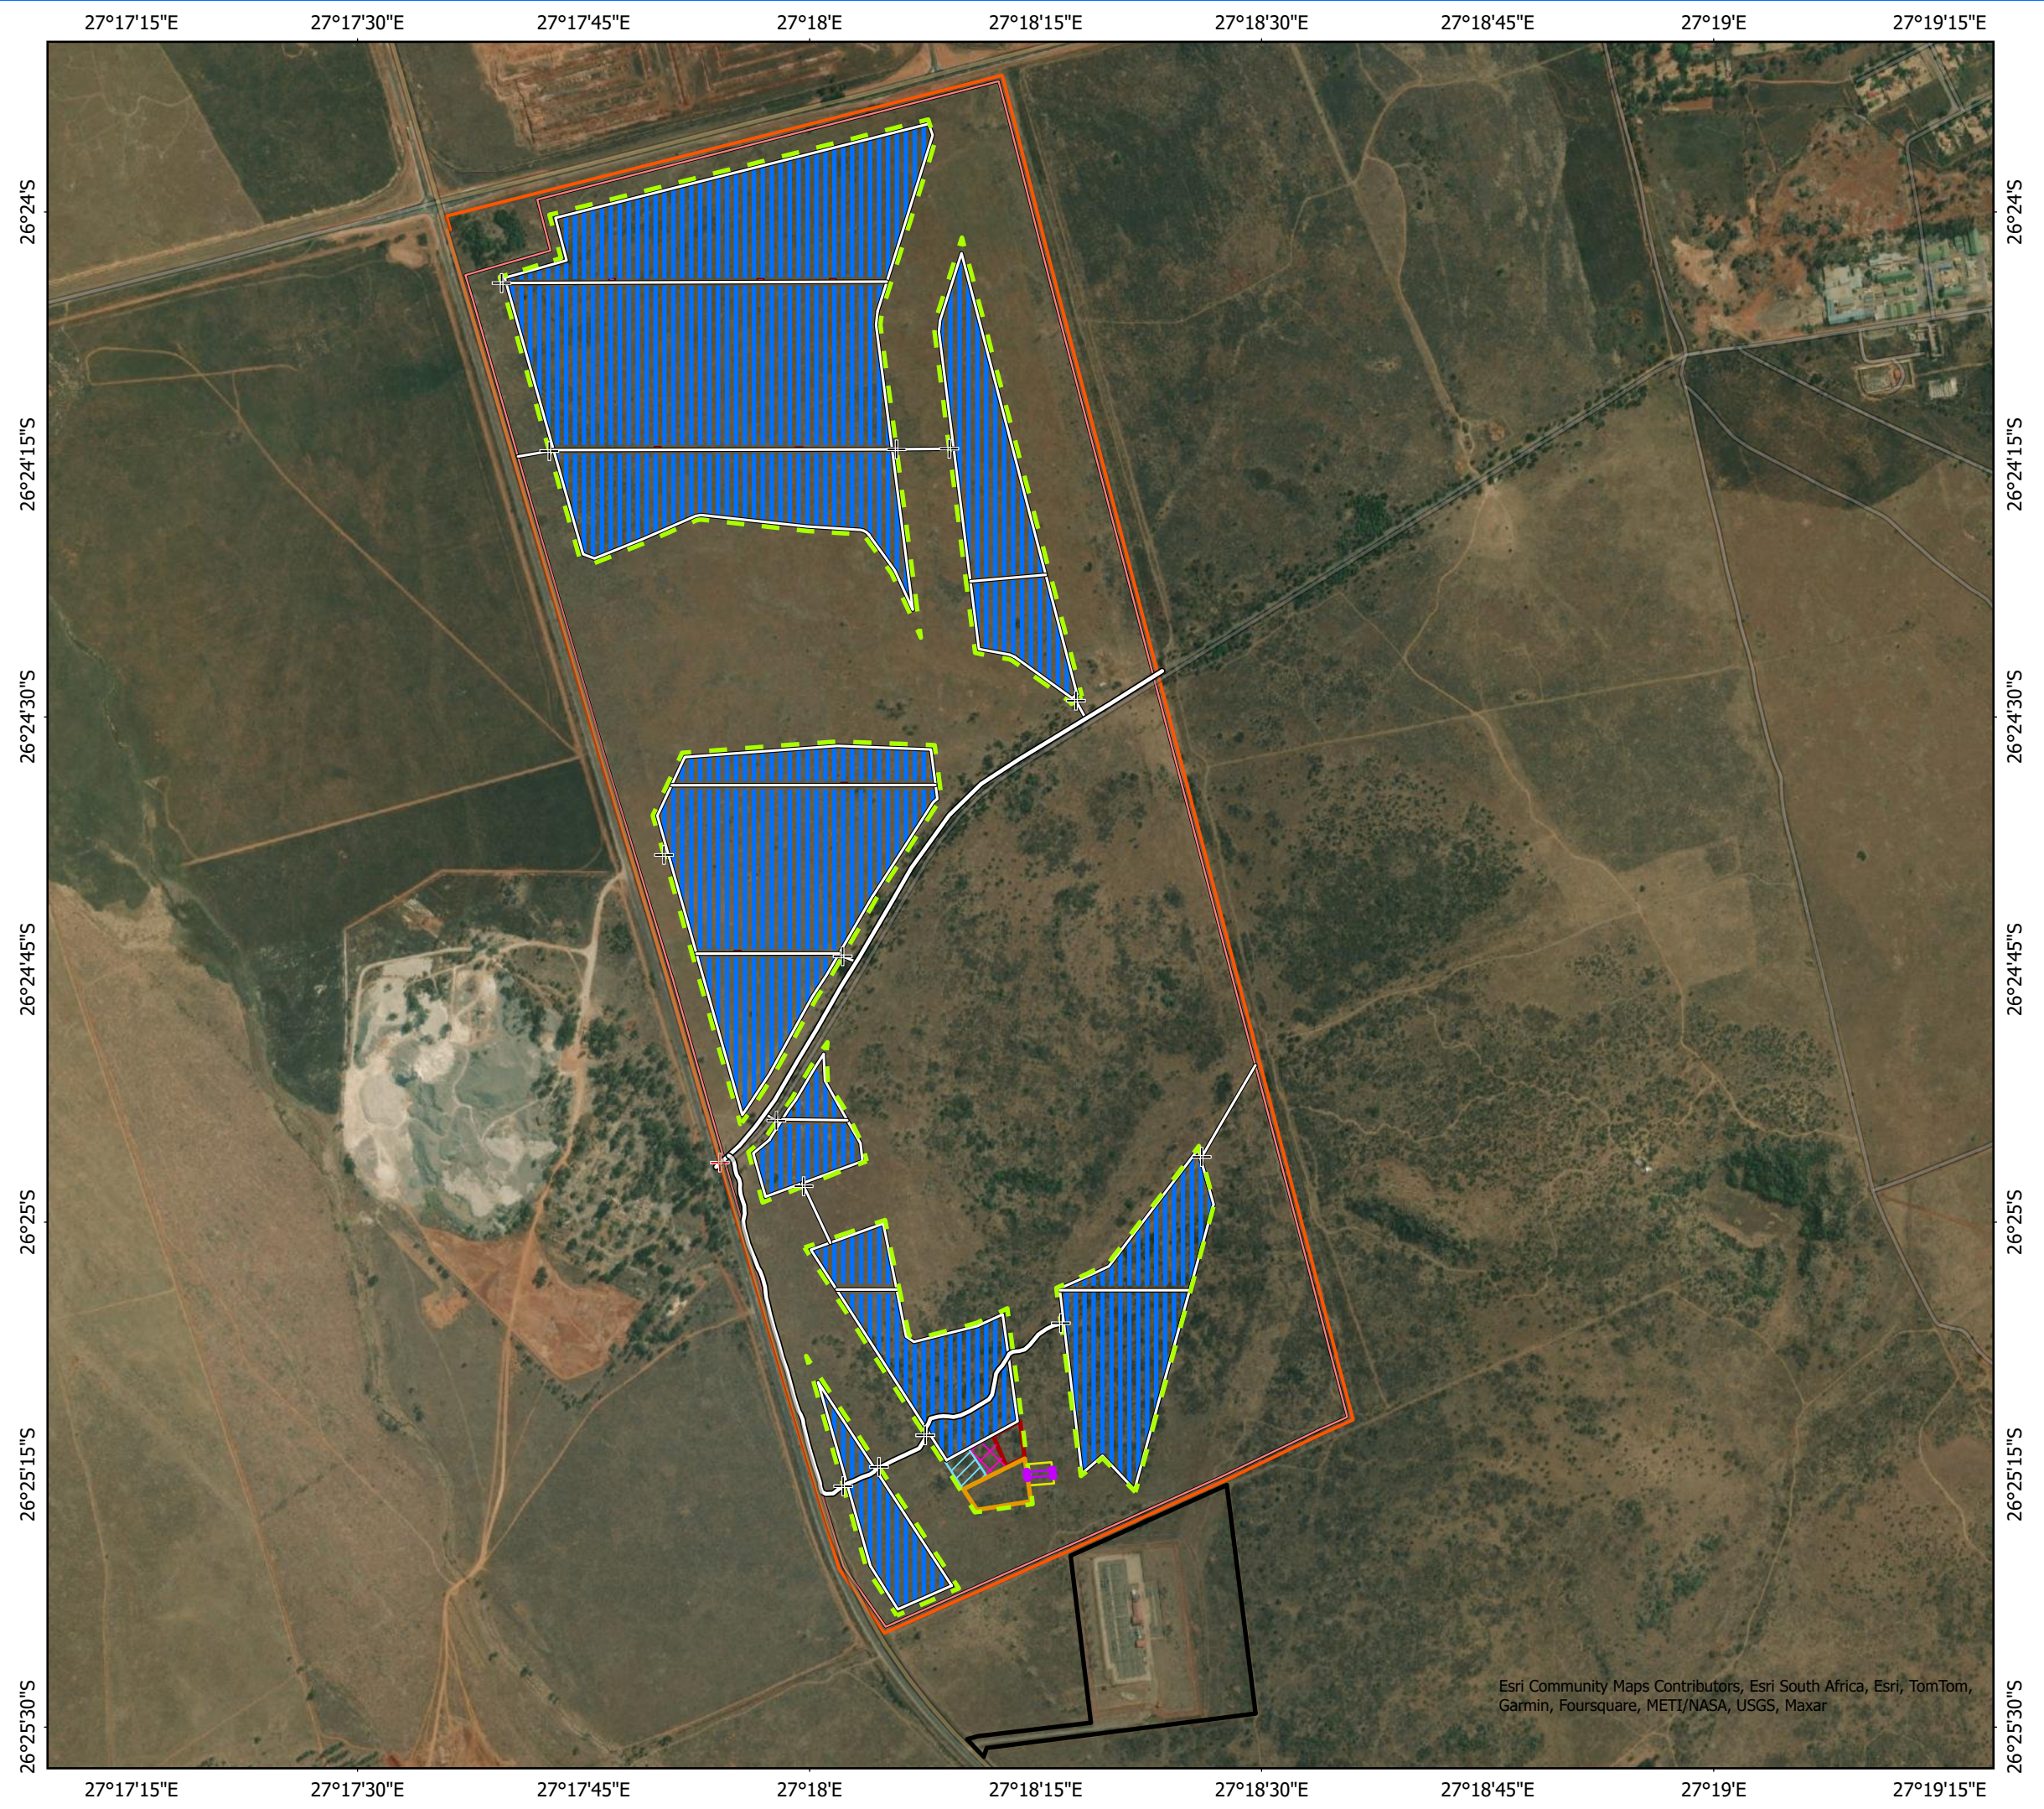

TITLE:

**SITE PLAN FOR
CARPE DIEM NORTH SOLAR PV
401001318**

LEGEND

Main Access Gate

Alternative 1: LiLo

Perimeter Fence

Existing Roads

Access and Internal Roads

Main Perimeter Access and Fire Break

Panel Areas

Power Boxes

PV Substation and Control Room

Powerline Alternative Corridors

PV Facilities (O&M Offices, Ablutions, Water Storage)

PV Laydown Area

PV BESS Area

Solar PV plant property boundary and perimeter fence

Eskom Substation Property

Map Description:**Alternative 1 (most preferred alternative)
- SPP using all developable land on property,
with a LiLo OPL to 132 kV**

00.250.5

KM

Scale: 1:13,000

N

Map Version:

V01

Map Version:

12 November 2024