


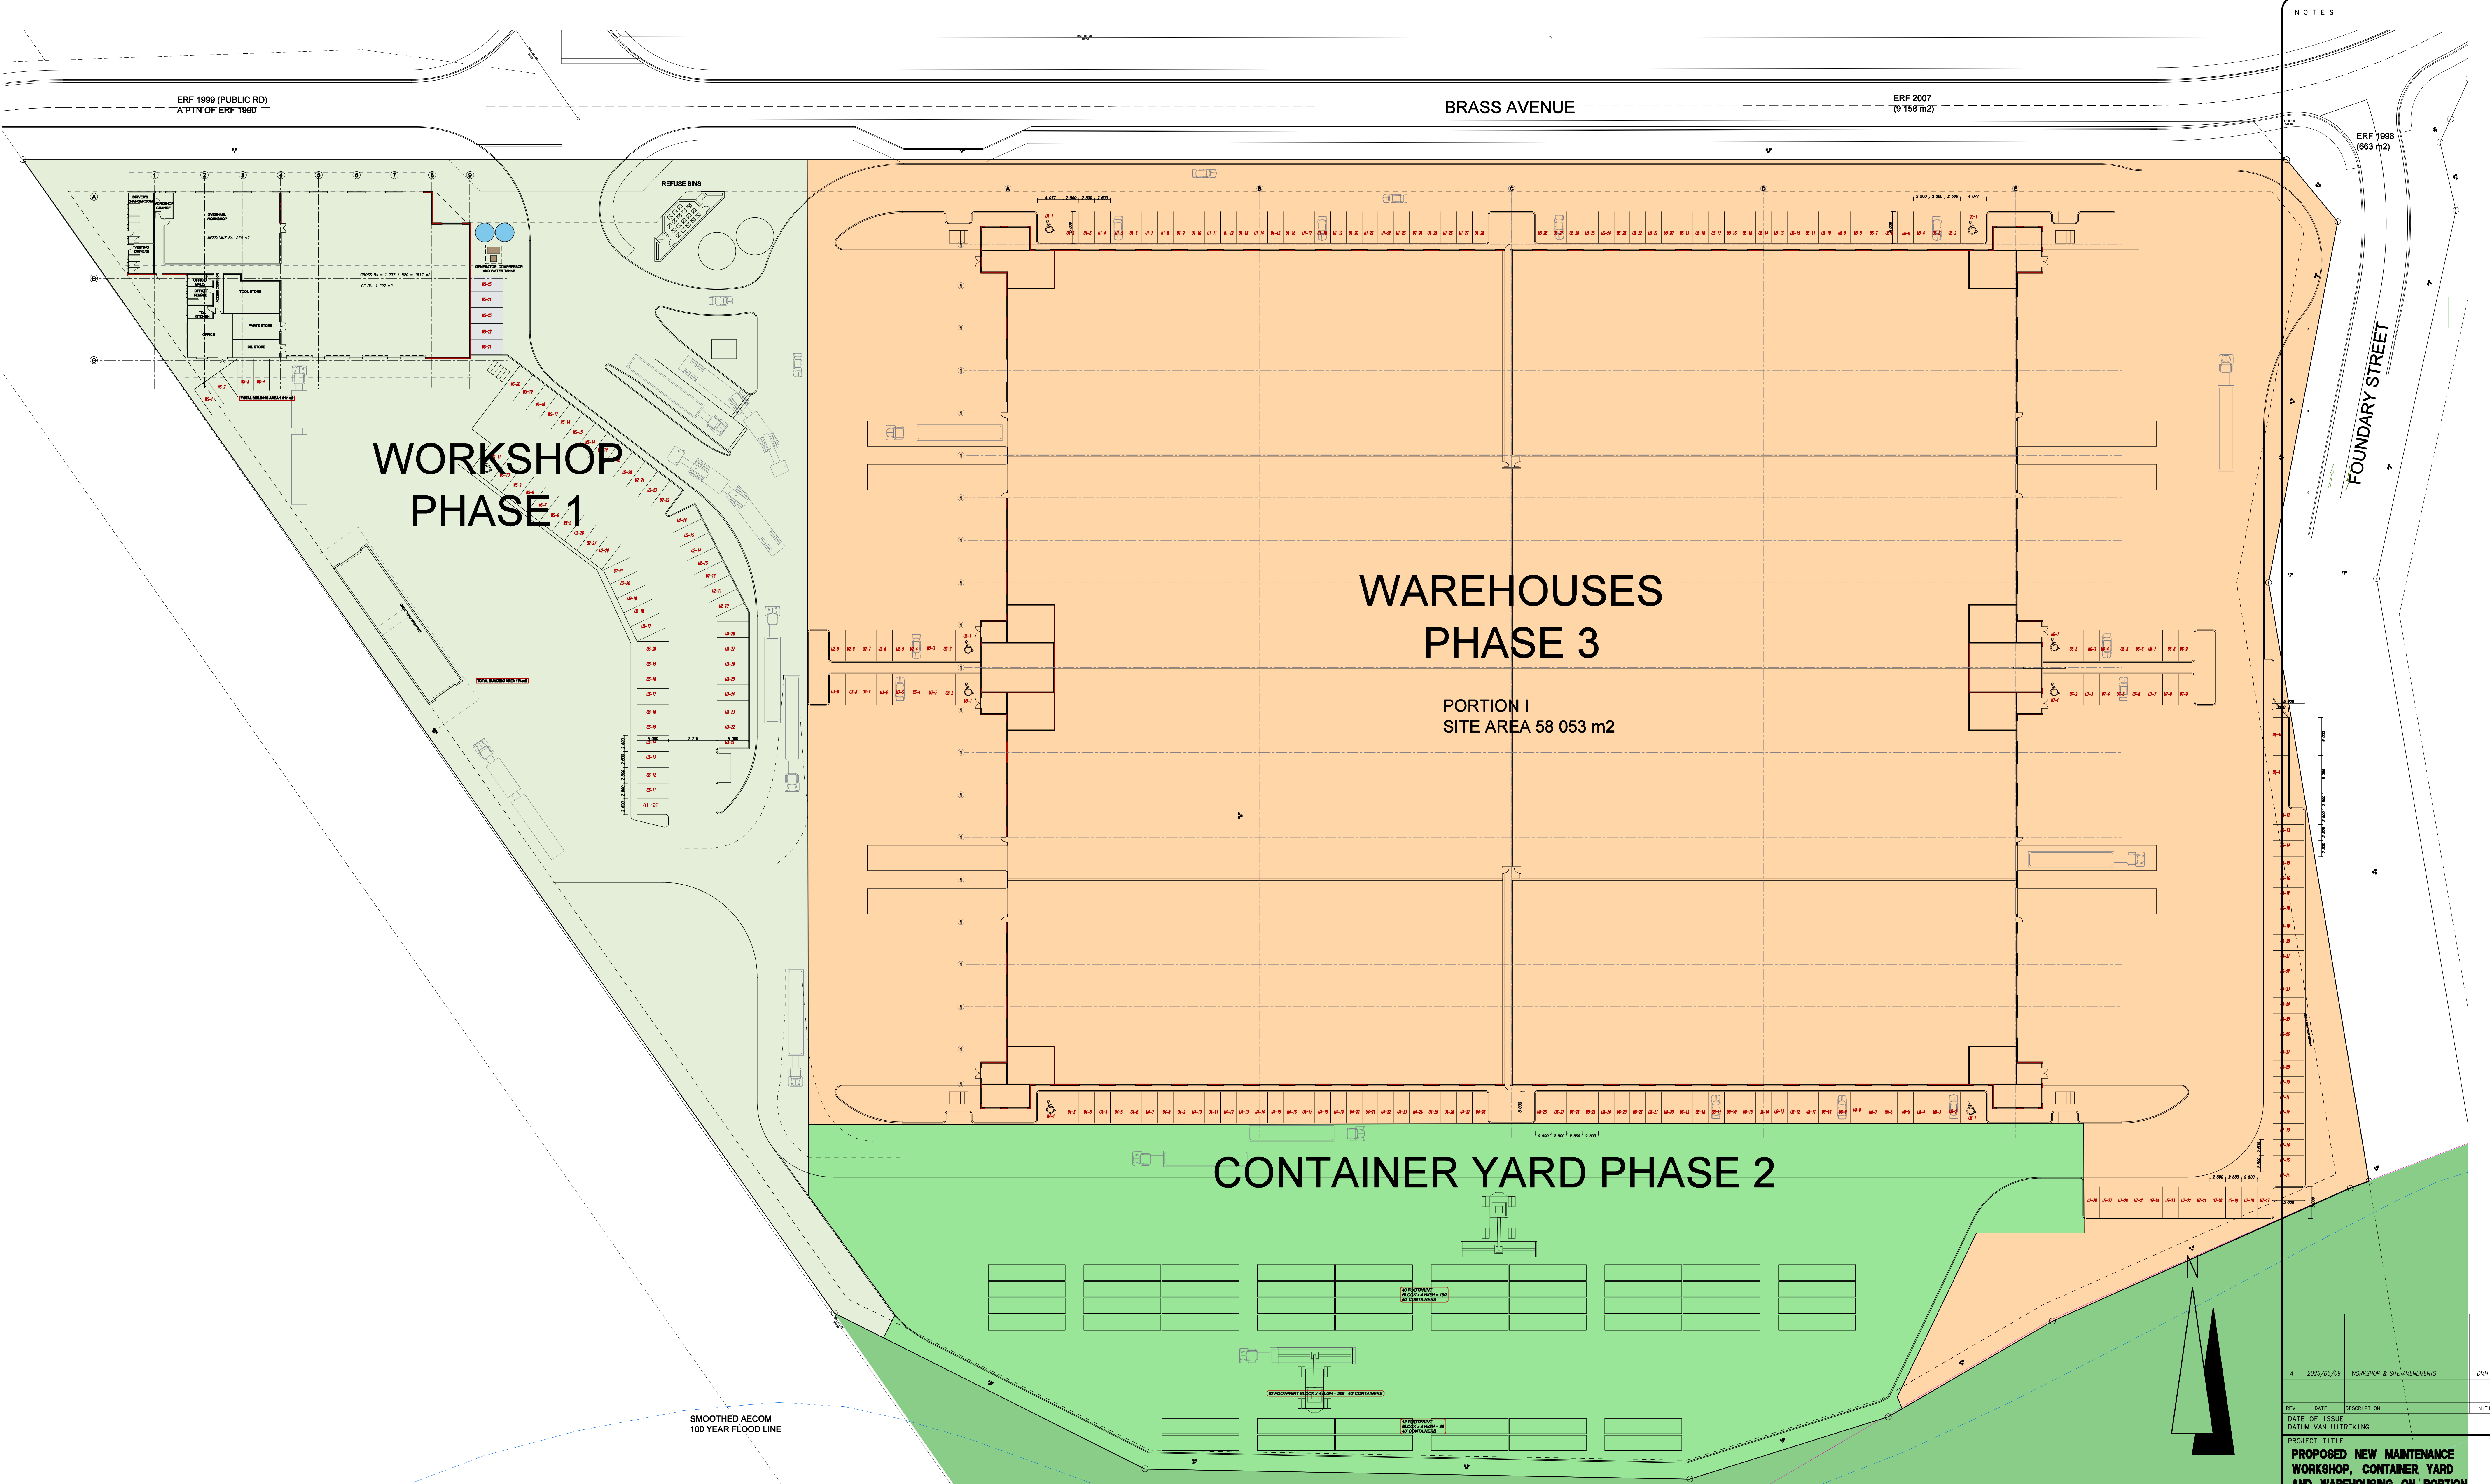

SITE DEVELOPMENT PLAN - PHASED LAYOUT
SCALE 1:350

NOTES

ERF 1999 (PUBLIC RD)
A PTN OF ERF 1990

BRASS AVENUE

ERF 2007
(9 158 m2)

ERF 1998
(663 m2)

FOUNDRY STREET

SMOOTHED AECOM
100 YEAR FLOOD LINE

REV.	DATE	DESCRIPTION	INITIAL
A	2026/05/09	WORKSHOP & SITE AMENDMENTS	DMH

DATE OF ISSUE
DATUM VAN UITREKING

PROJECT TITLE
**PROPOSED NEW MAINTENANCE
WORKSHOP, CONTAINER YARD
AND WAREHOUSING ON PORTION
H.1 & ERF 1995 FISANTEKRAAL
FOR PINETOP ESTATE (PTY) LTD**

DRAWING TITLE
**SITE DEVELOPMENT PLAN
PHASED LAYOUT**

OWNERS SIGNATURE _____

AUTHORS SIGNATURE _____

Mike Paterson Associates
ARCHITECTURAL DRAFTING SERVICES
30 HILLBROW ROAD : KLOOF 3610 : KIMDULU NATAL : SOUTH AFRICA
TEL : (031) 787 0478 : CELL : (082) 485 8017
E-MAIL: admin@kpatersonassociates.co.za : Prof. Reg. No. ST 0298 (SACAP)
MEMBERS : W A PATERSON (P. S. Arch. T.) : K2-401A (41111)1016

PROJECT No /PROJEK No	DRAWING No / TEKENING No
2152 E	28

SCALE/SKAAL	DATE/DATUM	REV.	A	1			
1:350 & 1:200	2026/05/05						DMH